



Preliminary – Not for Construction

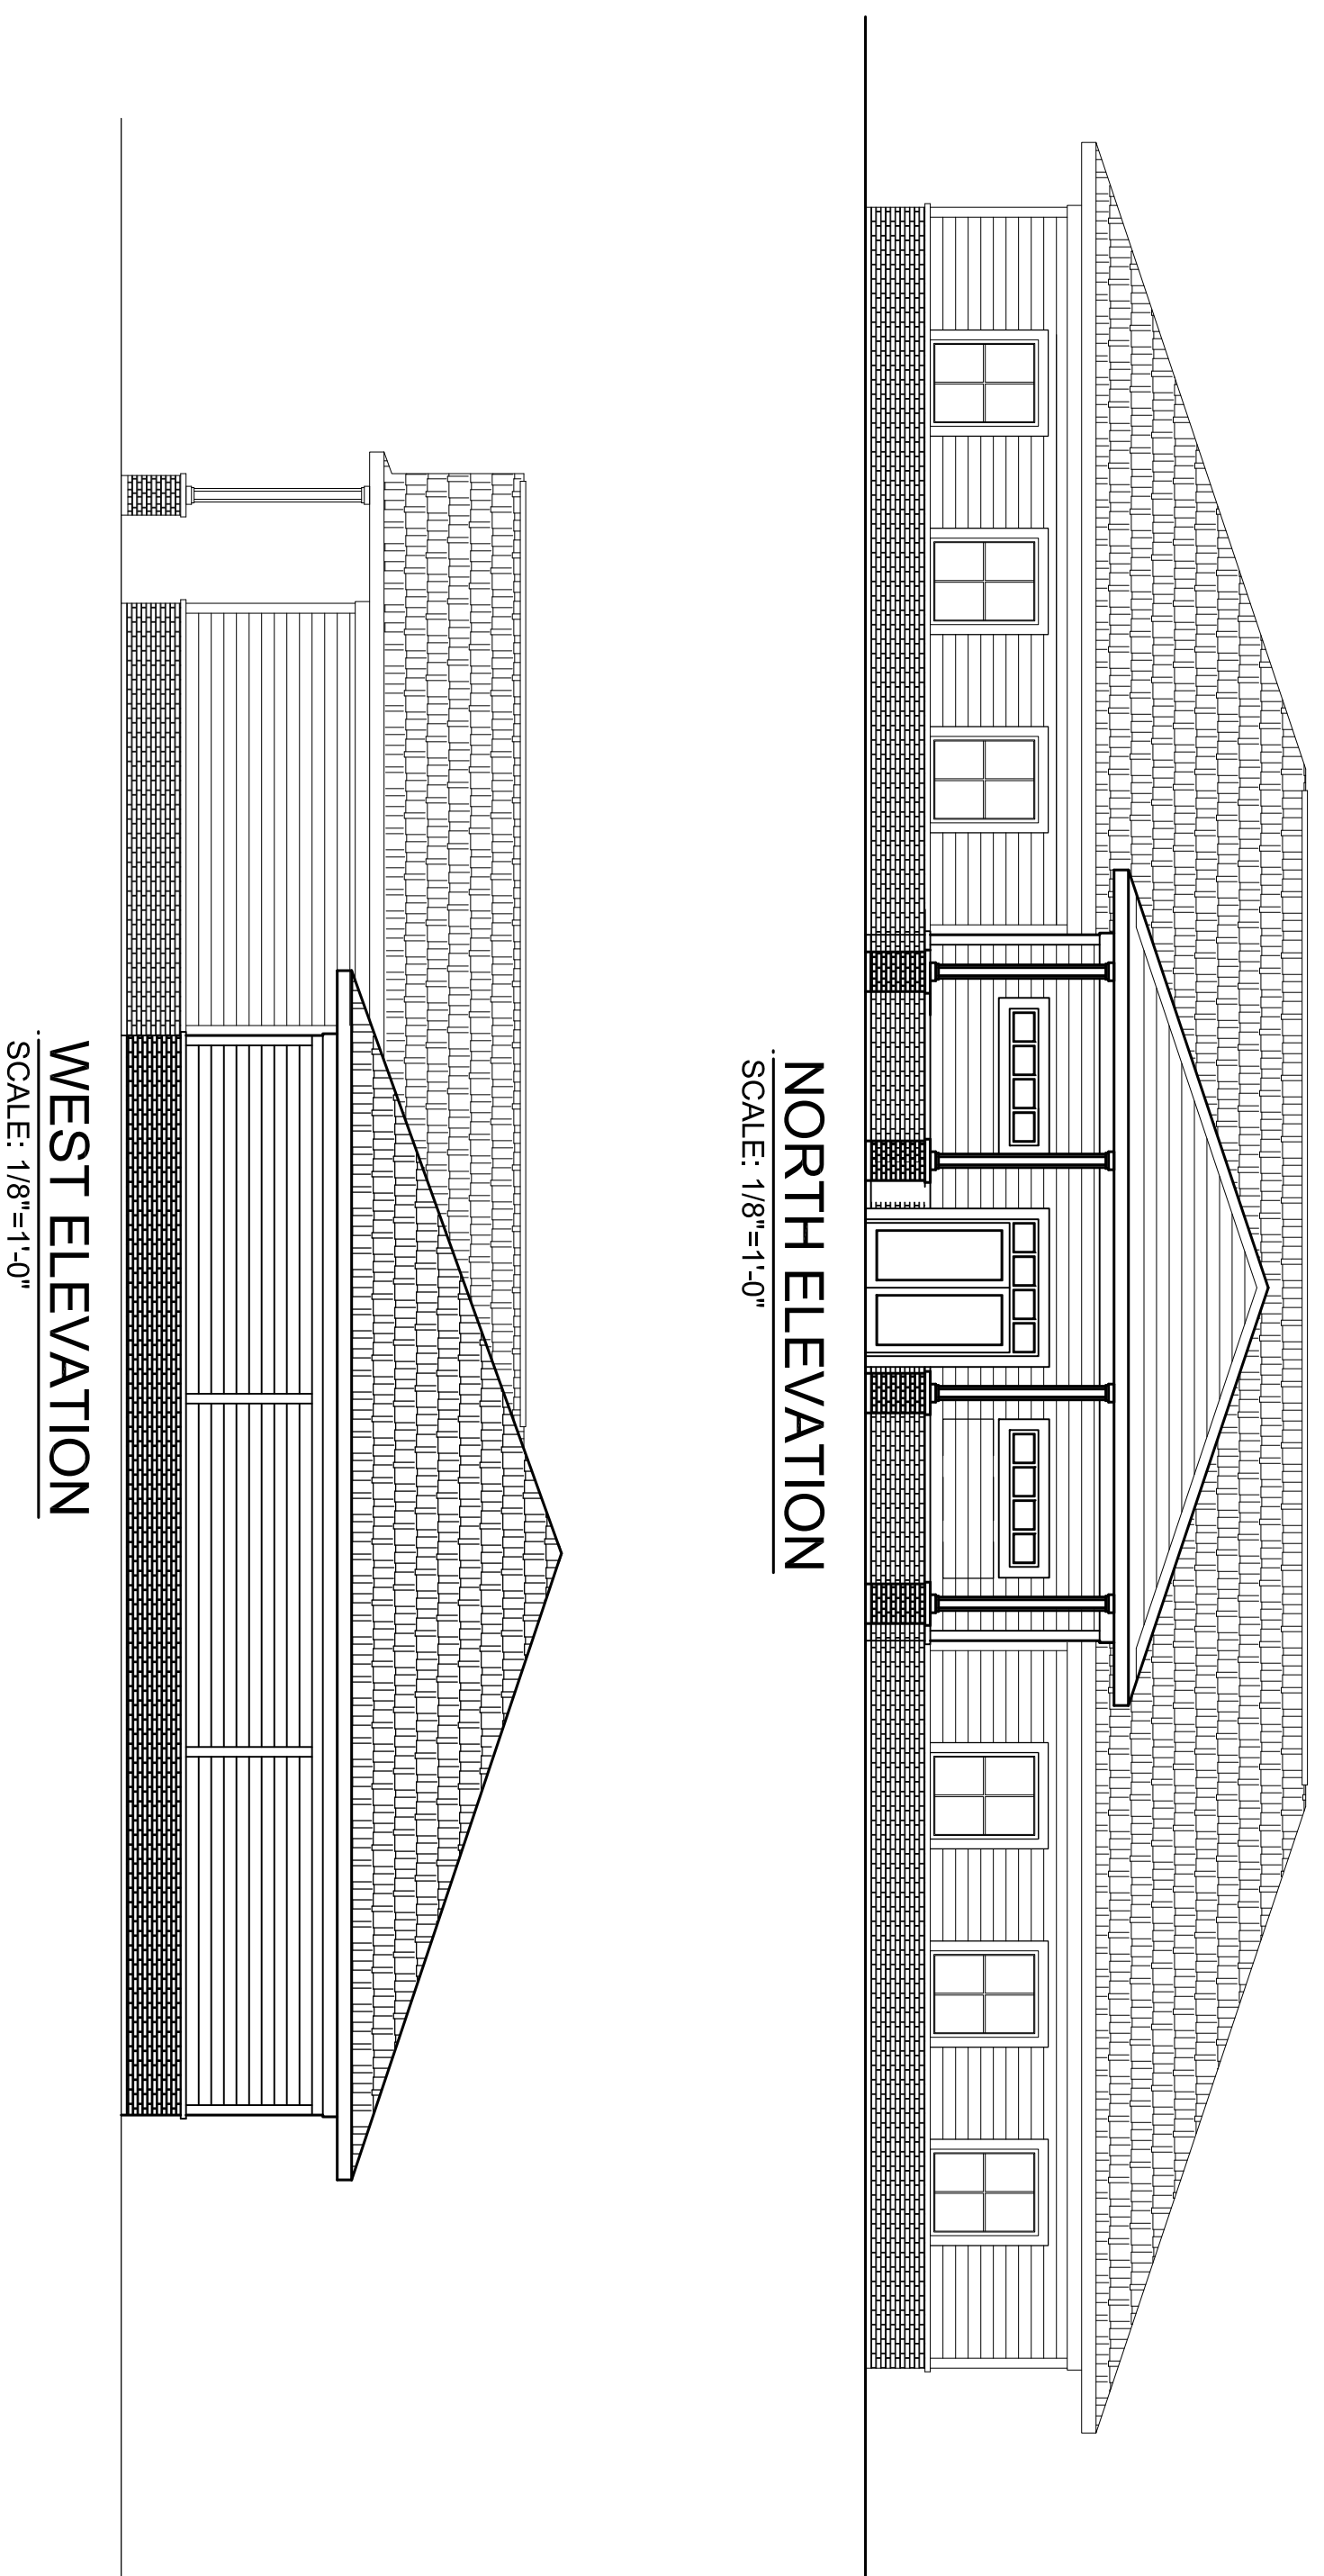

Preliminary – Not for Construction

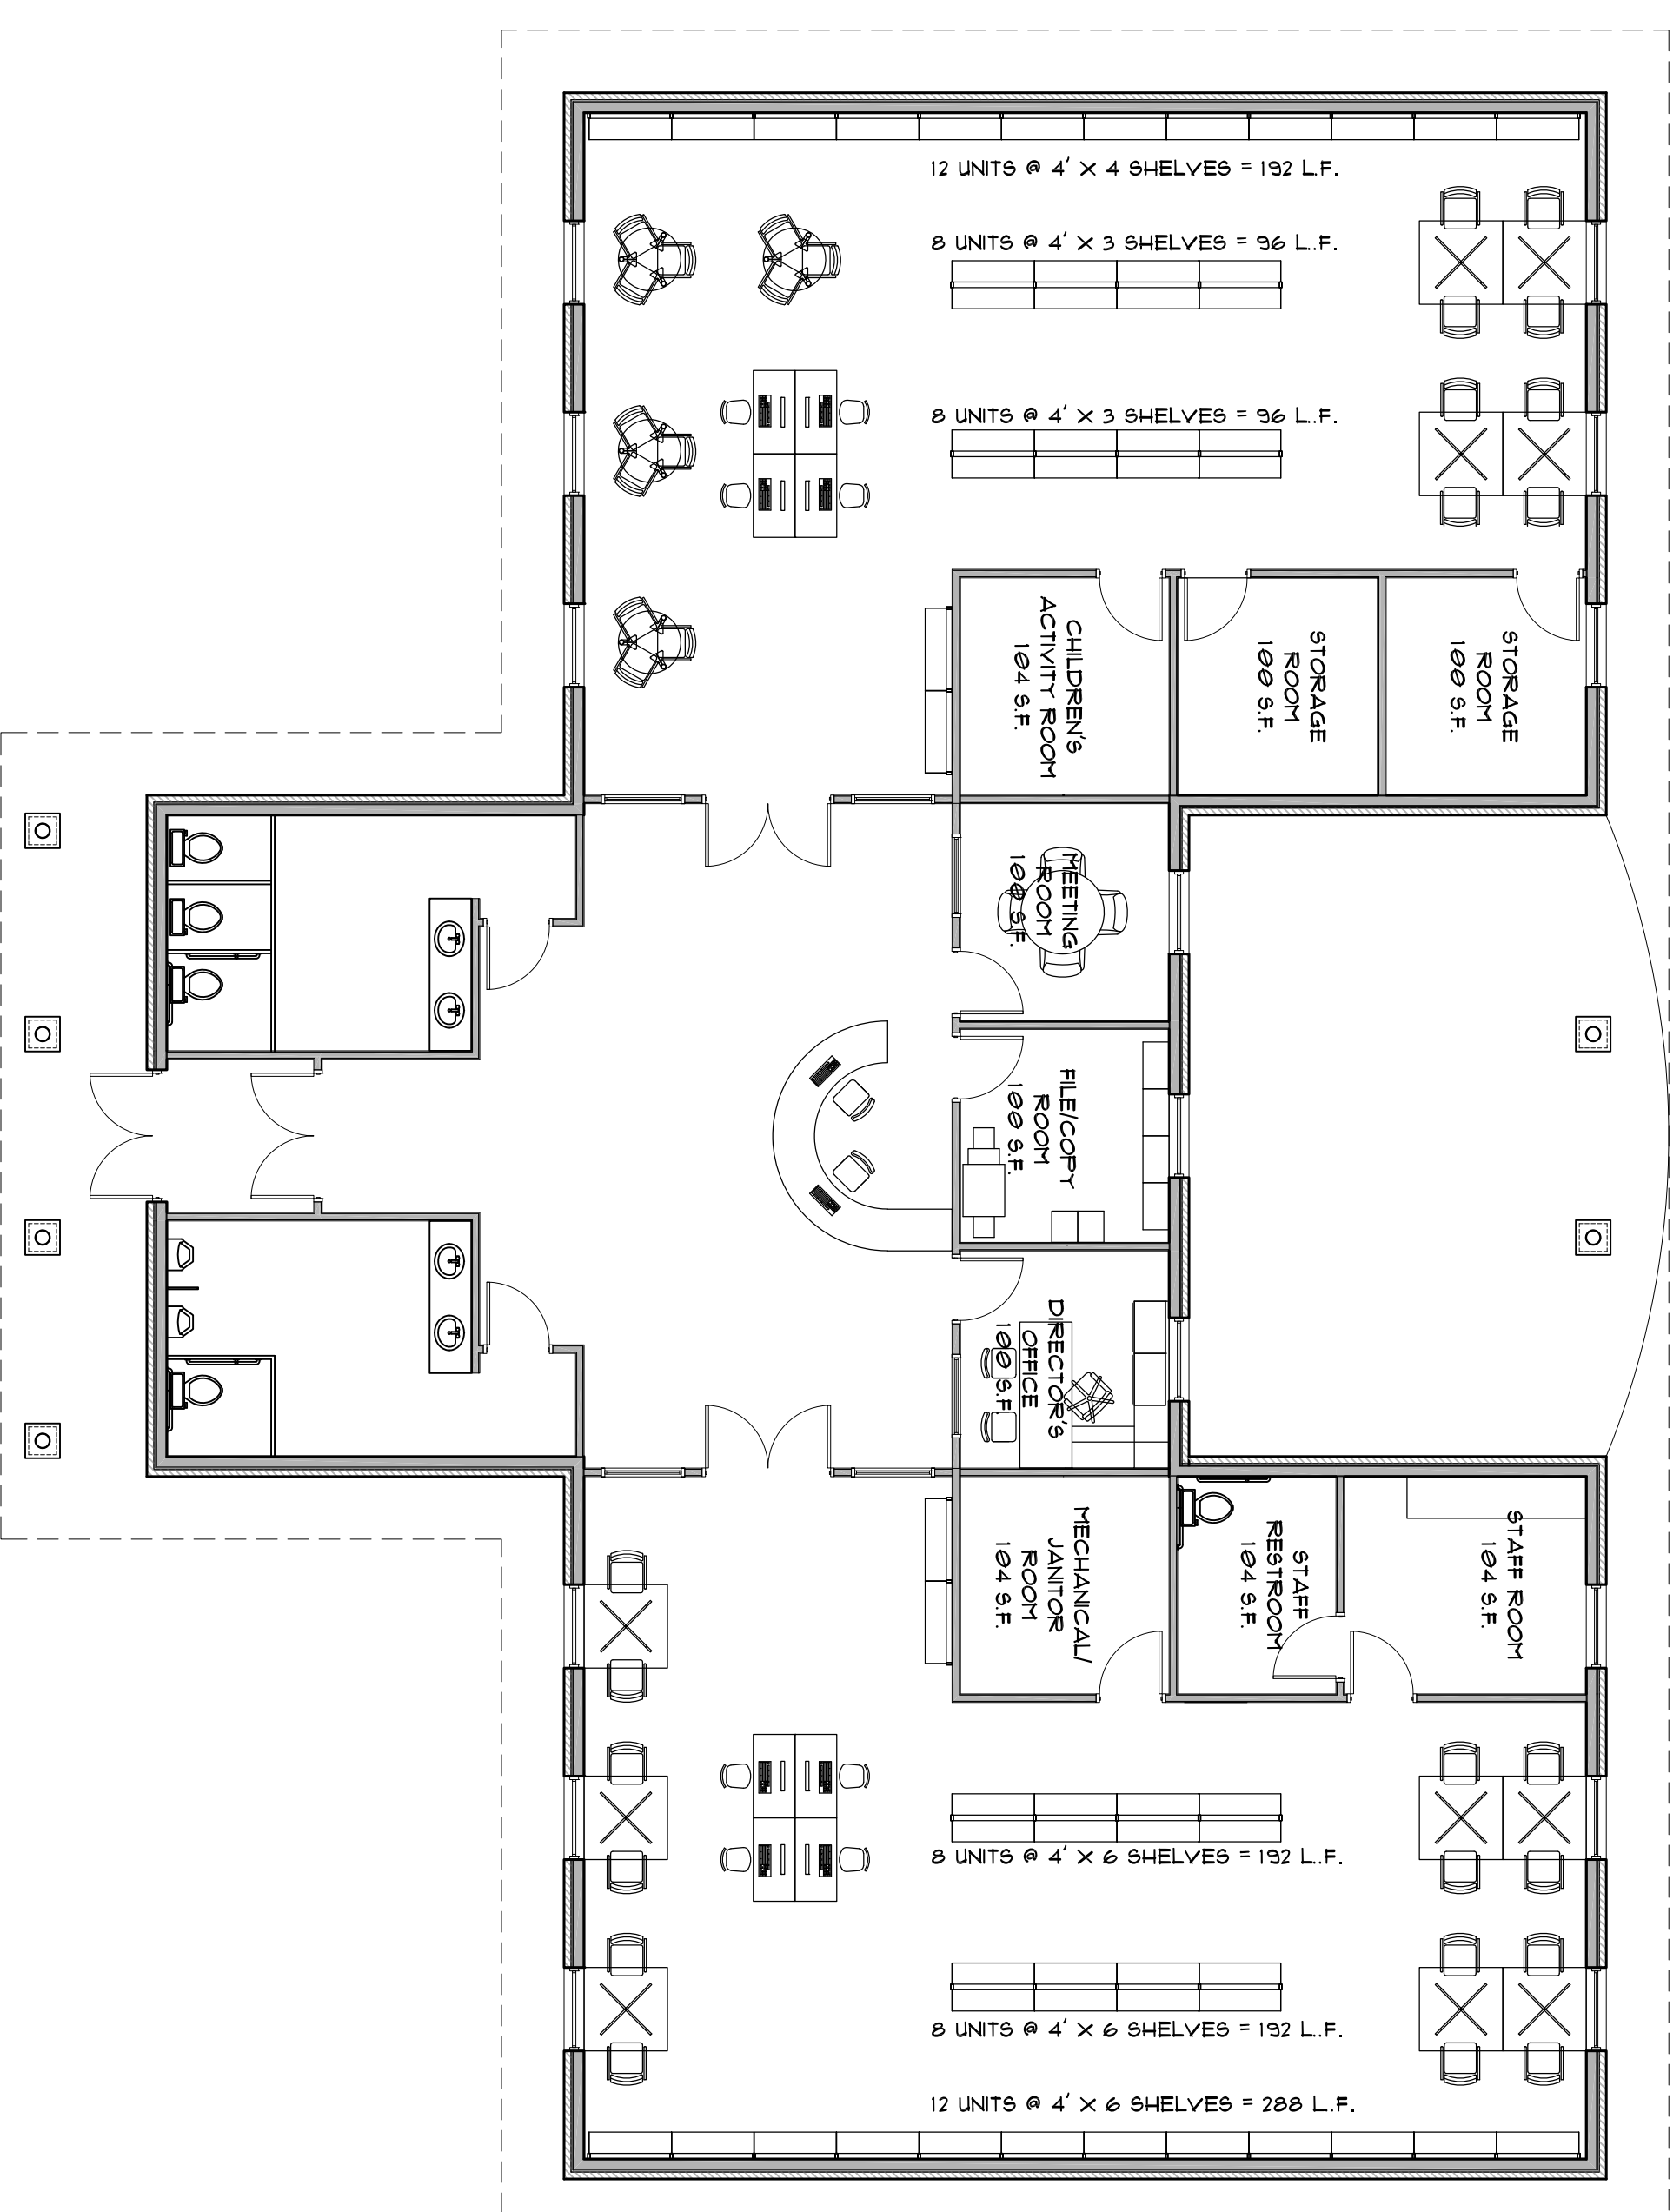

CONCEPT "B" FLOOR PLAN
SCALE: 1/8"=1'-0"

DATE	REVISION SCHEDULE	DESCRIPTION
6/4/19	CONCEPTS	