
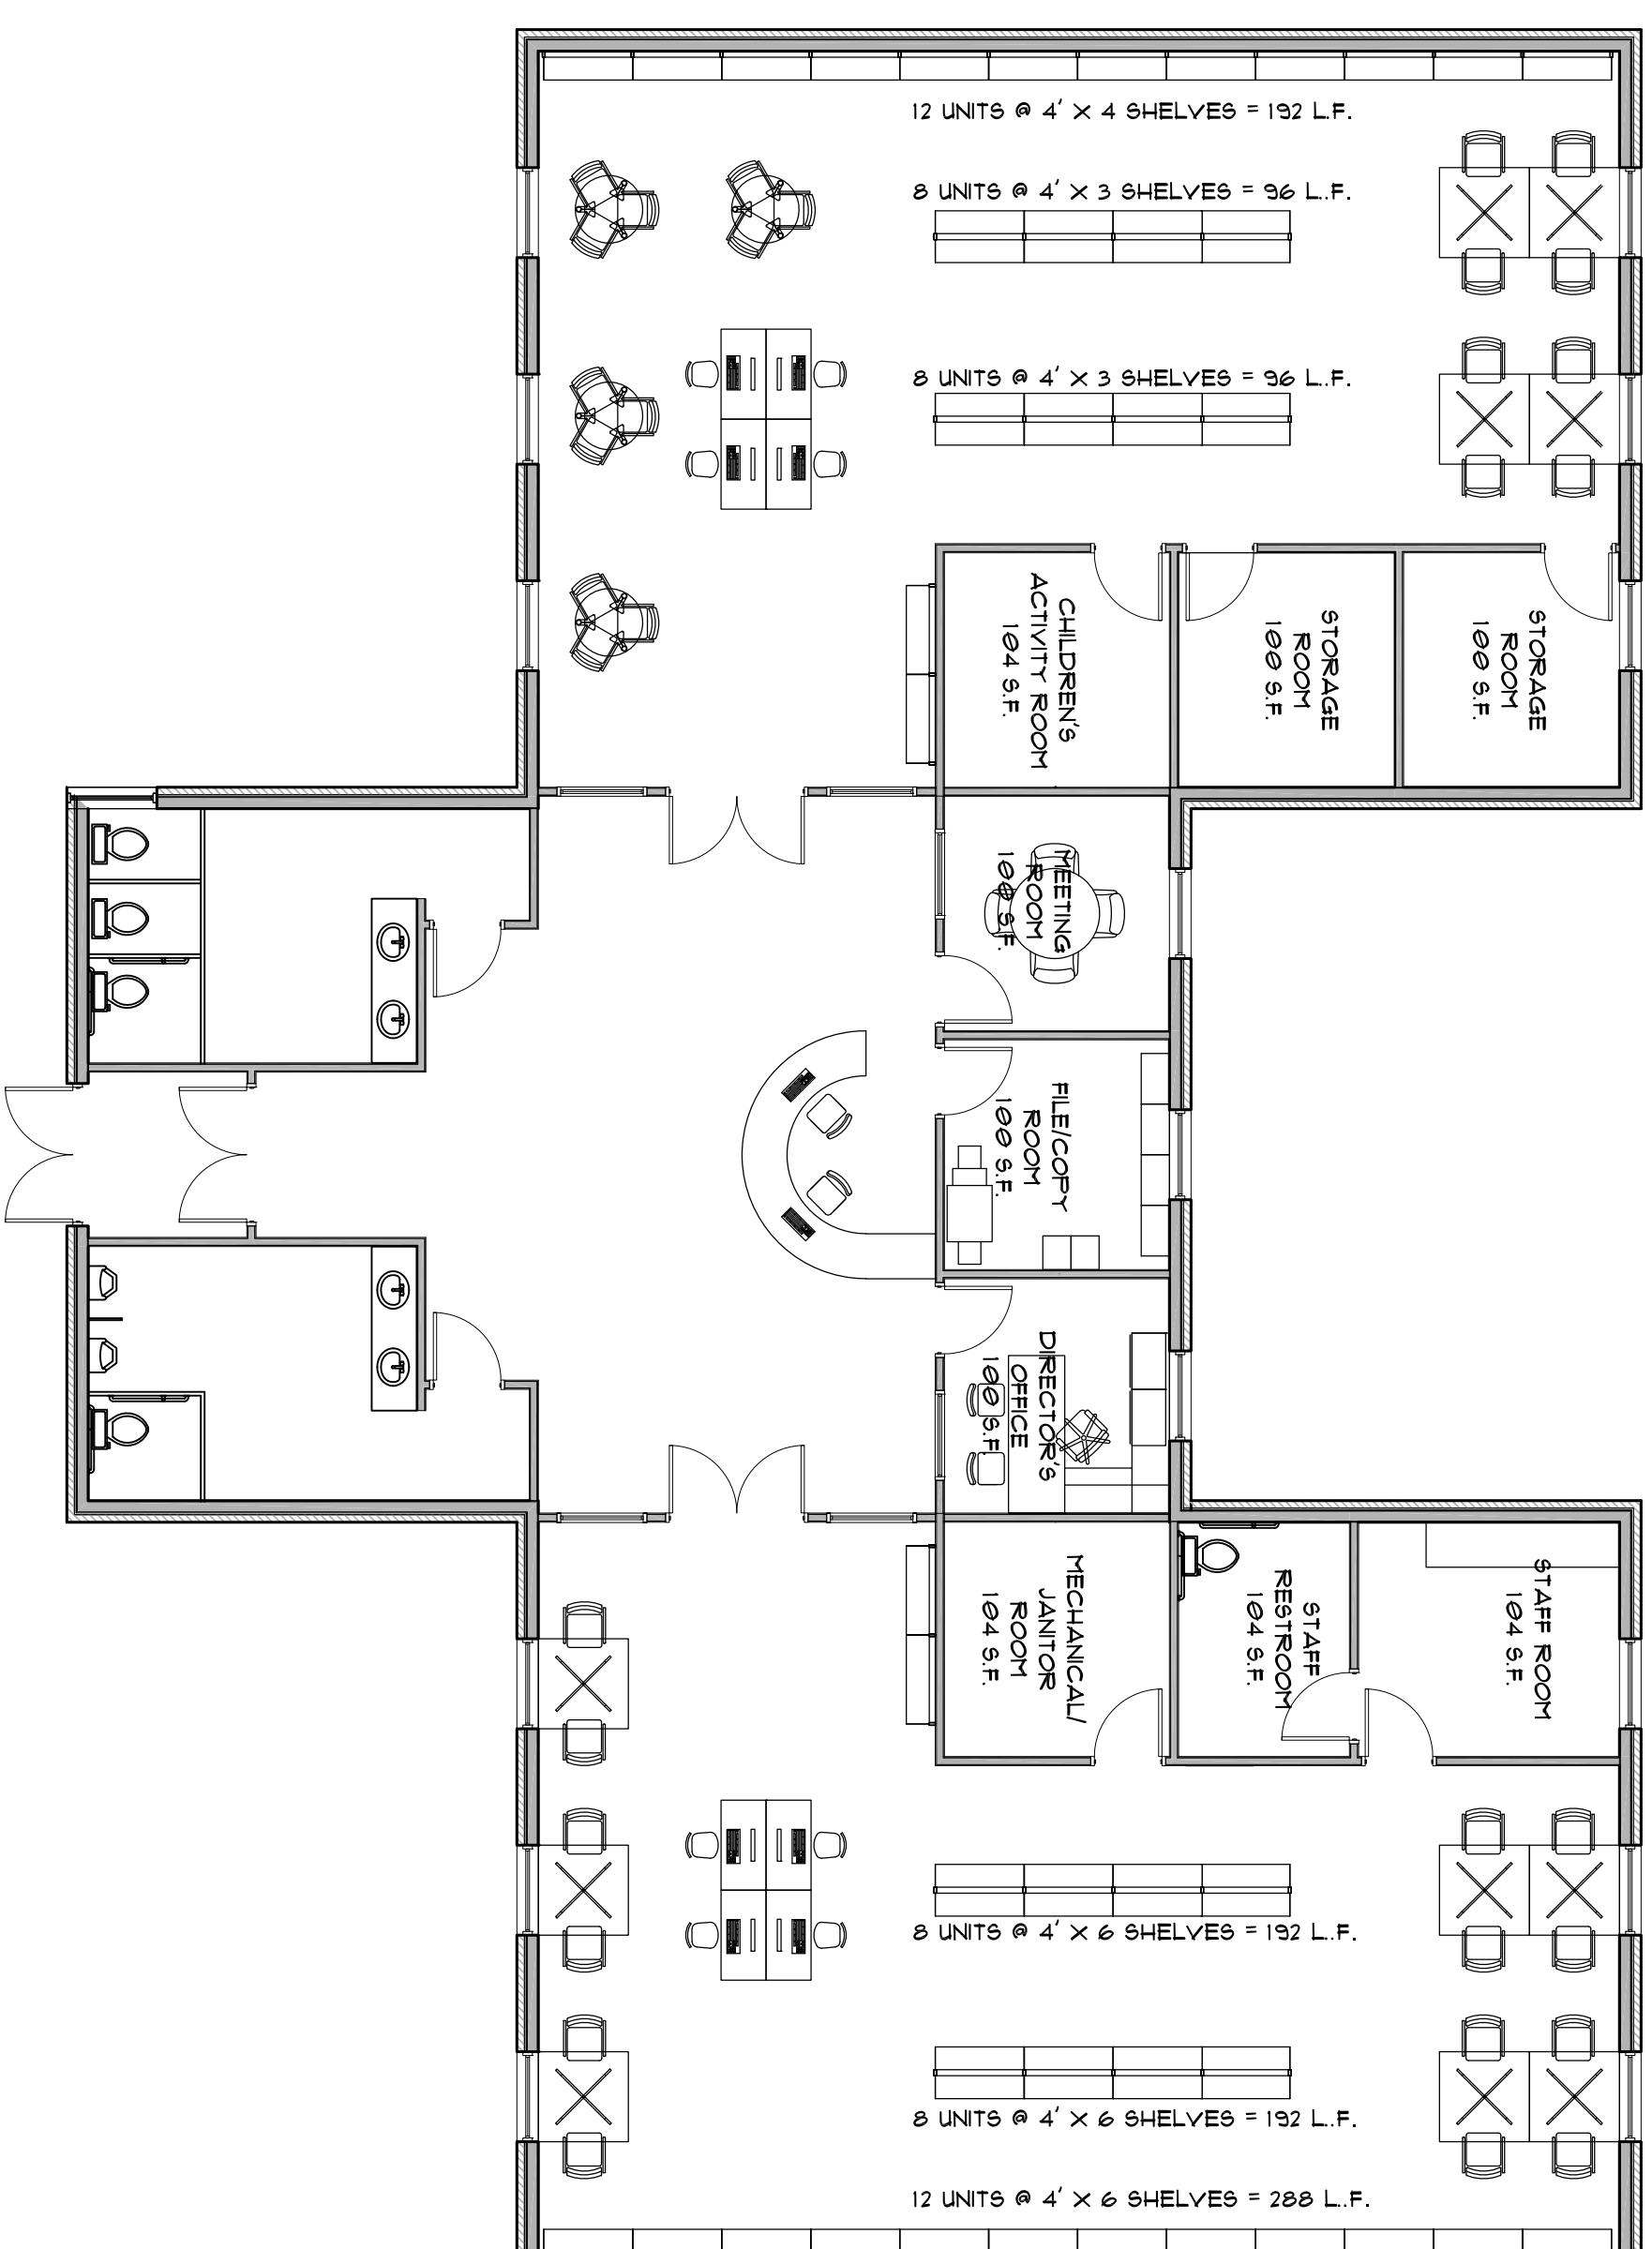


Preliminary – Not for Construction

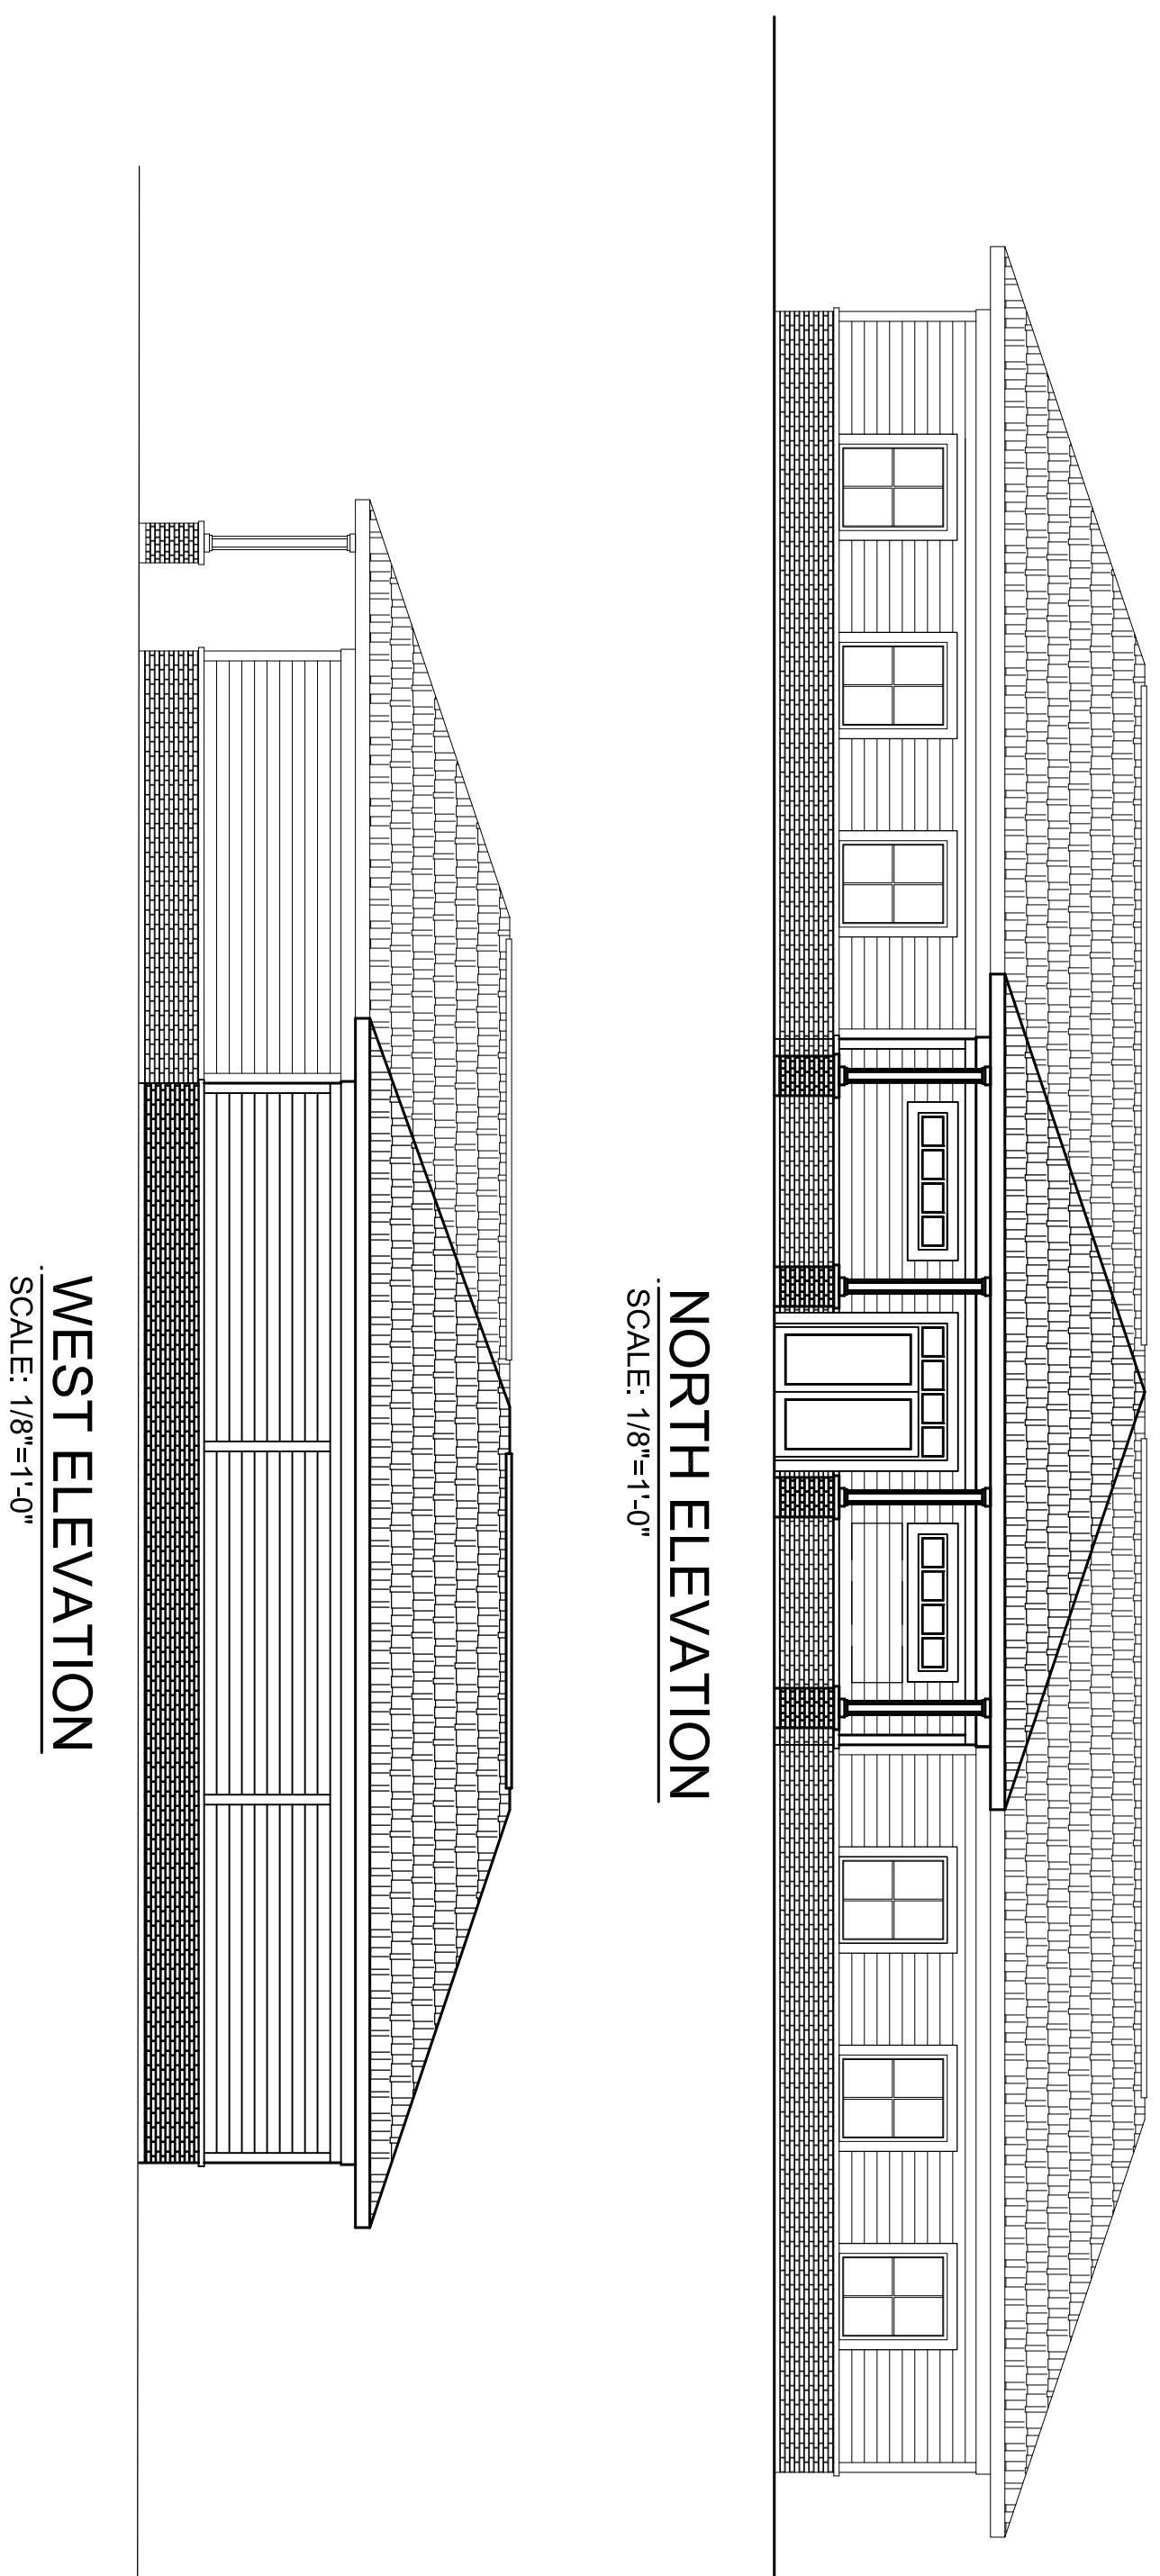

1 CONCEPT "A" FLOOR PLAN
SCALE: 1/8"=1'-0"

Project
Addison Twnshp. Public Lib.
 1400 Rochester Road
 Leonard, MI. 48367
Client
 James Elsarelli
 1400 Rochester Road
 Leonard, MI. 48367

DATE	REVISION SCHEDULE	DESCRIPTION
8/4/19	CONCEPTS	

DRAWN BY: RJR
CHECKED BY: BSG

Drawing Title
FLOOR PLAN

Copyright © 2019. This document and the subject matter contained herein is proprietary and may not be reproduced without the written permission of TDG Architects, LLC.

Project Number

19-917

Drawing Number

A 101

TDGArchitects.com



79 Oakland Avenue
 P.(248) 874-1420

Pontiac, Michigan 48342
 F. (248) 758-9926