



Preliminary – Not for Construction

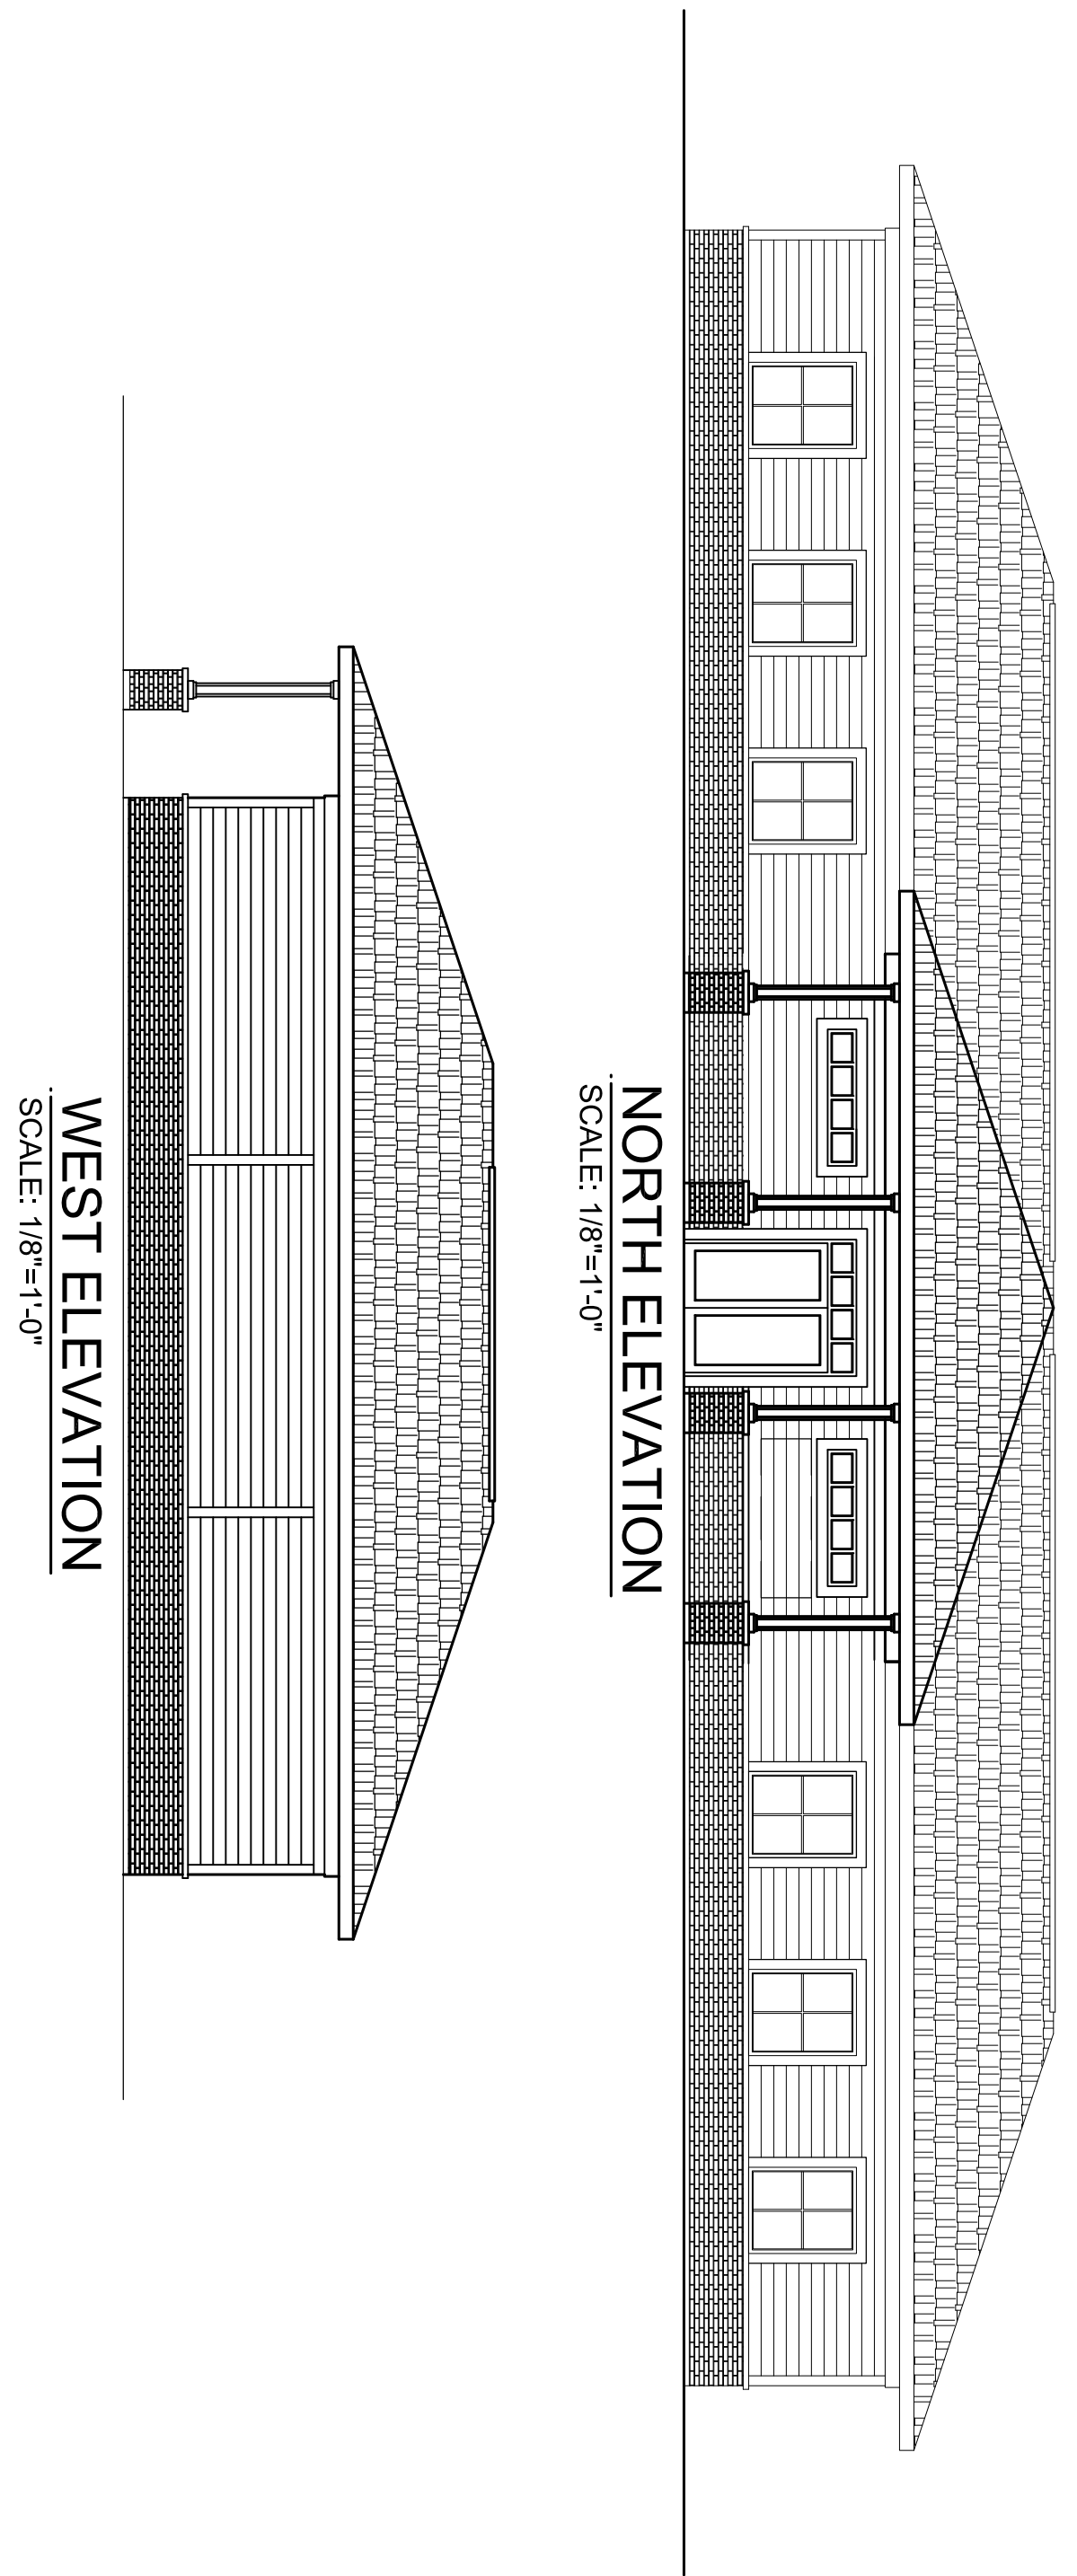

Preliminary – Not for Construction

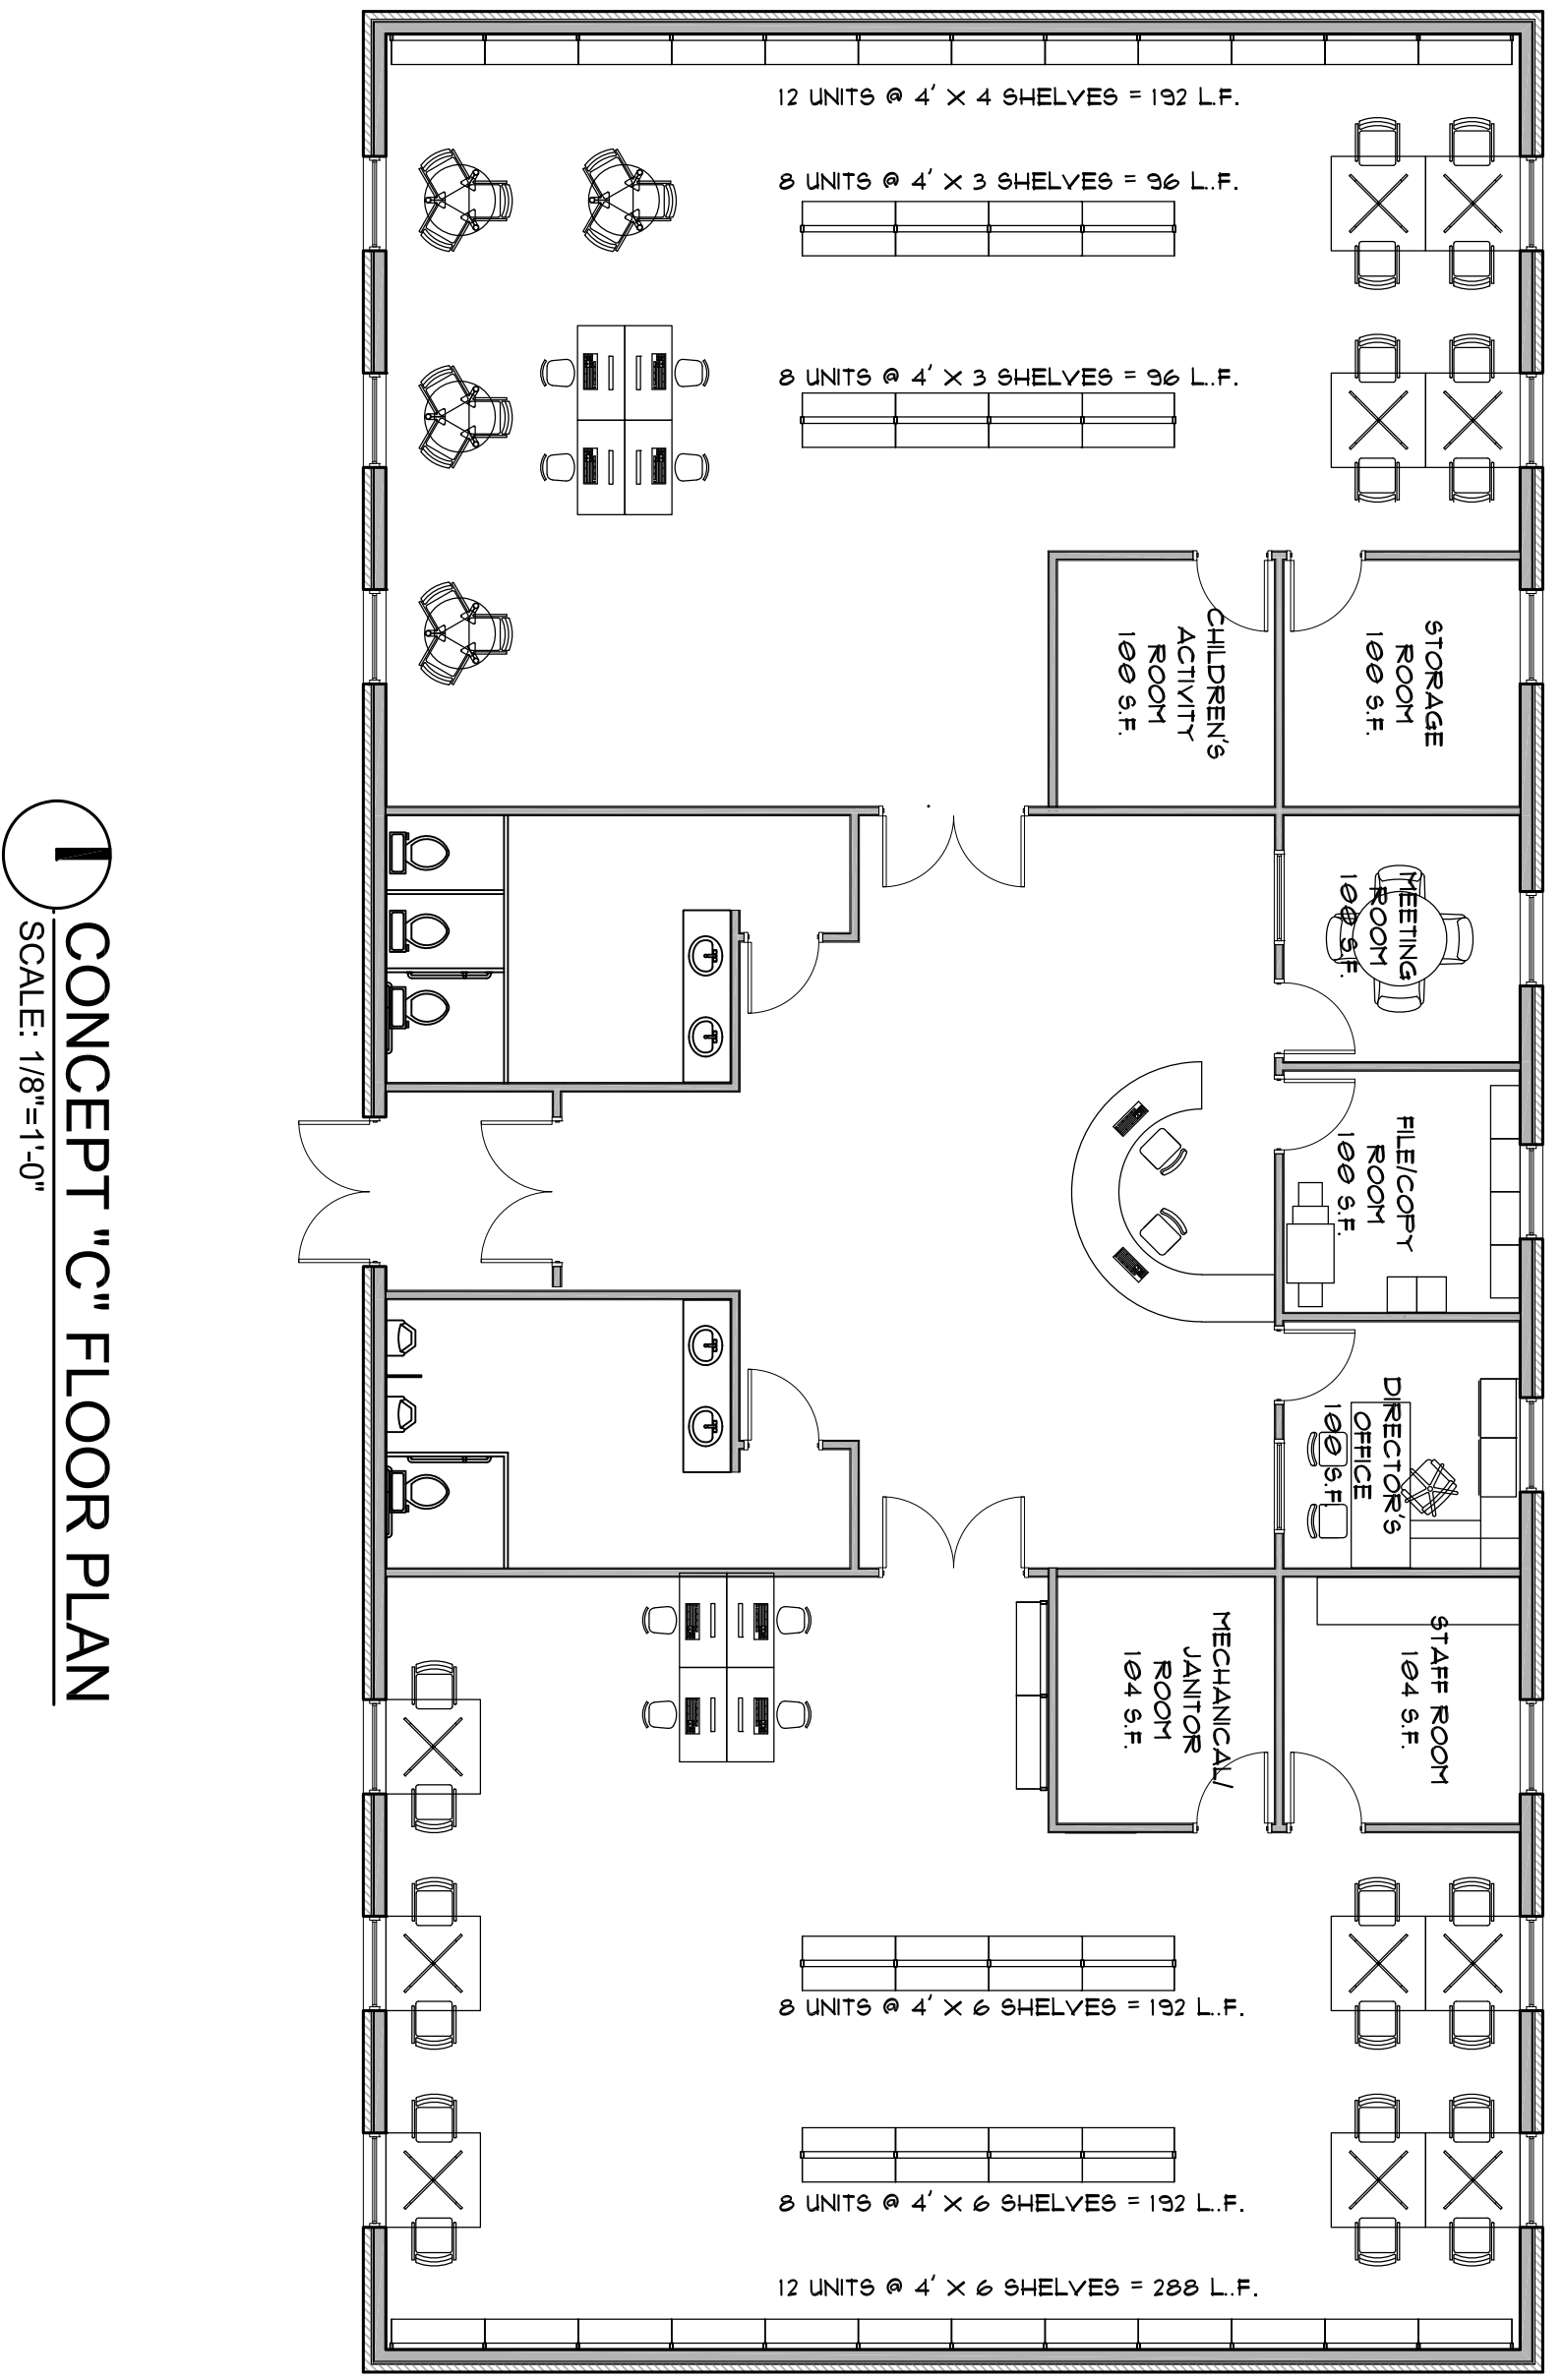

**Project**  
**Addison Twnshp. Public Lib.**  
 1400 Rochester Road  
 Leonard, MI. 48367  
**Client**  
 James Elsarelli  
 1400 Rochester Road  
 Leonard, MI. 48367

| DATE   | REVISION SCHEDULE | DESCRIPTION |
|--------|-------------------|-------------|
| 6/4/19 | CONCEPTS          |             |
|        |                   |             |
|        |                   |             |
**DRAWN BY:** RJR  
**CHECKED BY:** BSG

**FLOOR PLAN**  
**CONCEPT "C"**

Copyright © 2019. This document and the subject matter contained herein is proprietary and may not be reproduced without the written permission of TDG Architects, LLC.