


Preliminary – Not for Construction

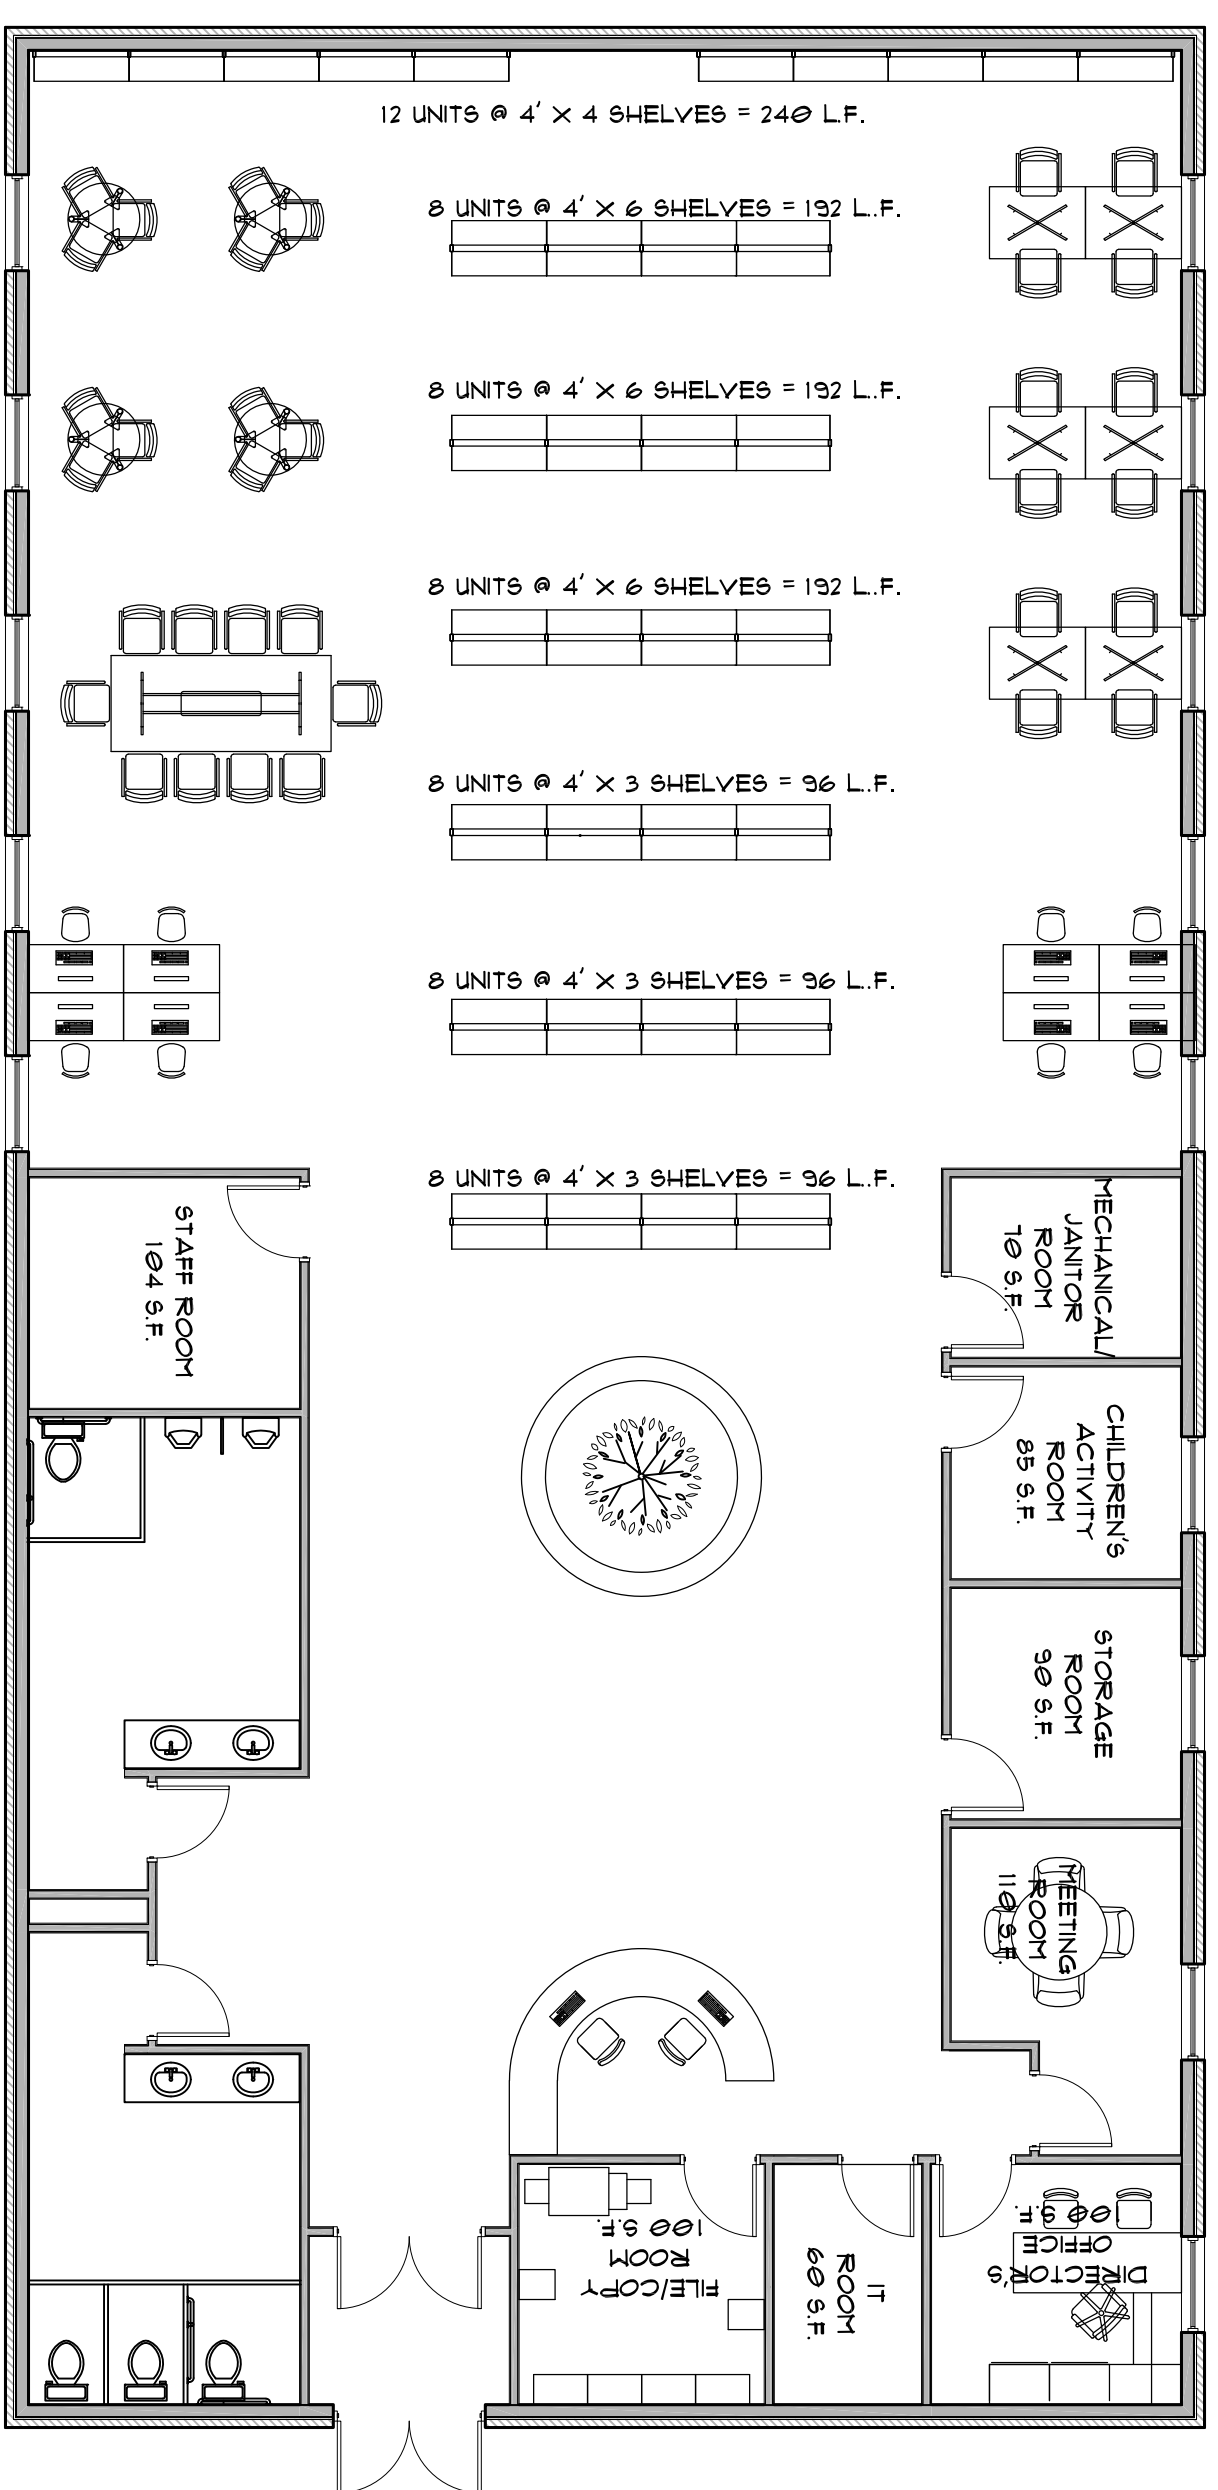

**1** CONCEPT "D" FLOOR PLAN  
SCALE: 1/8"=1'-0"

REVISION SCHEDULE	
DATE	DESCRIPTION
6/4/19	CONCEPTS