



Preliminary - Not for Construction



NORTH ELEVATION
 SCALE: 1/8"=1'-0"

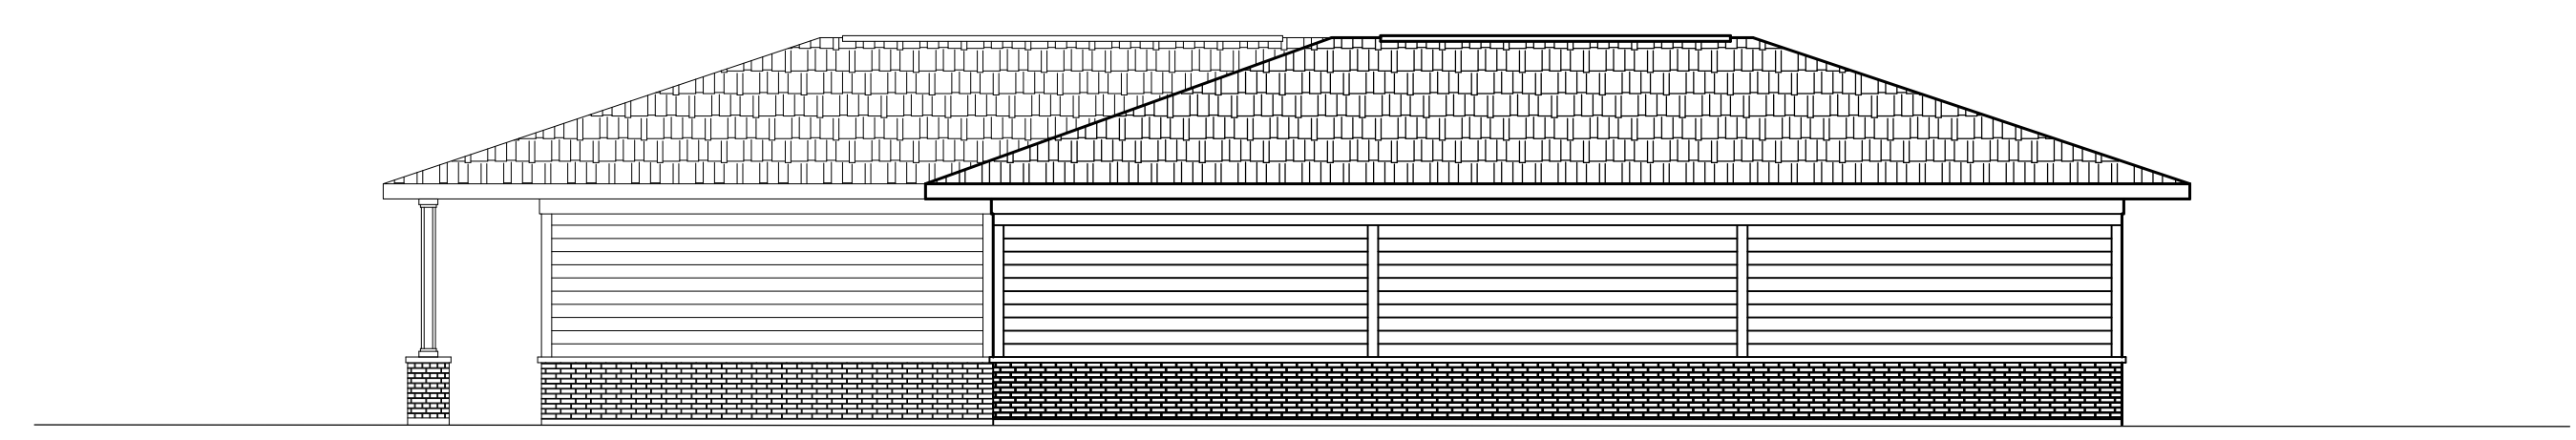

WEST ELEVATION
 SCALE: 1/8"=1'-0"

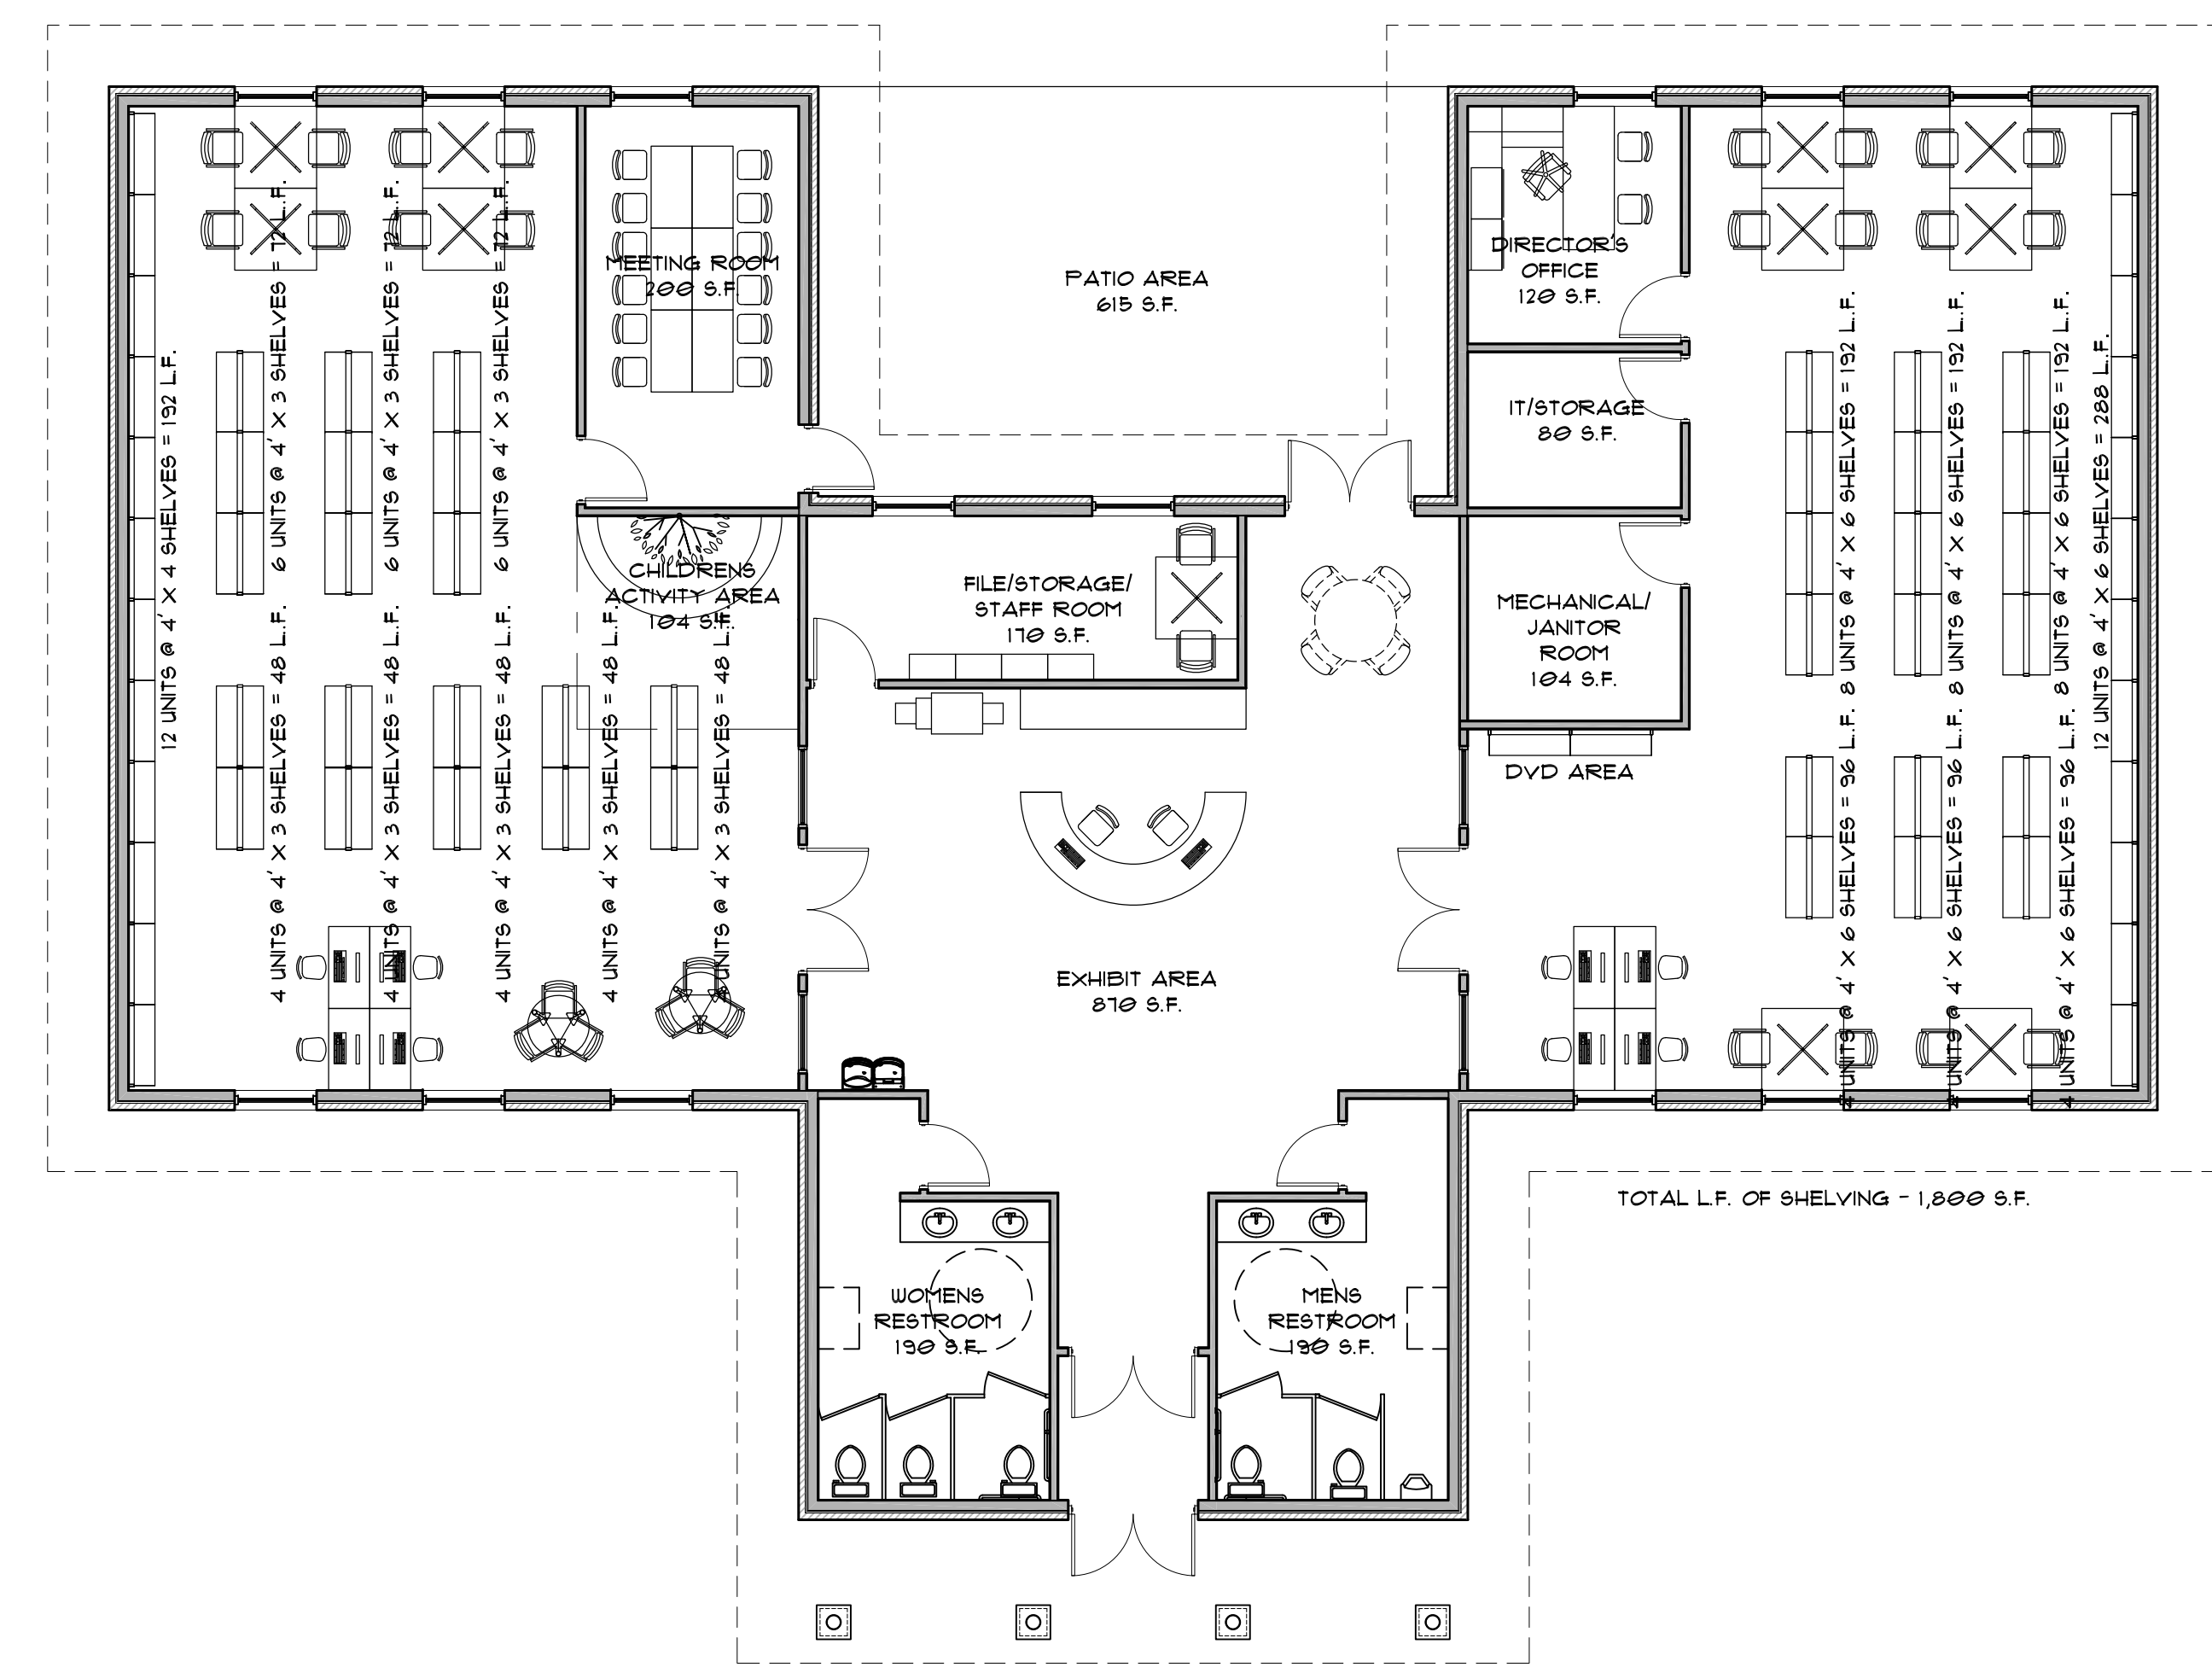

CONCEPT "F" FLOOR PLAN
 SCALE: 1/8"=1'-0"

Project
Addison Twnshp. Public Lib
 1400 Rochester Road
 Leonard, MI. 48367
Client
 James Eisarelli
 1400 Rochester Road
 Leonard, MI. 48367

REVISION SCHEDULE	
DATE	DESCRIPTION
6/4/19	CONCEPTS
6/18/19	CONCEPT APPROVAL
7/1/19	REVISED CPT REVIEW

DRAWN BY: RJR
CHECKED BY: BSG

FLOOR PLAN
CONCEPT "F"

Project Number
19-917
 Drawing Number

A 101

Copyright © 2019. This document and the subject matter contained herein is proprietary and may not be reproduced without the written permission of TDG Architects, LLC.