



NORTH ELEVATION
 SCALE: 1/8"=1'-0"

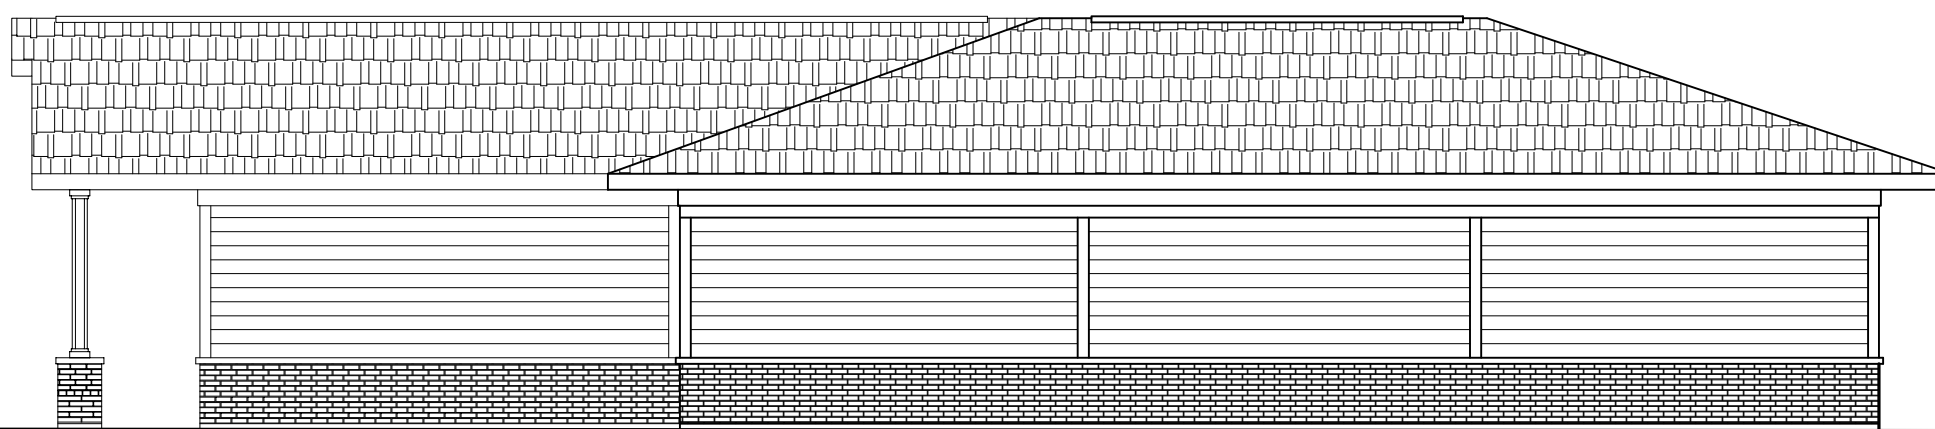

WEST ELEVATION
 SCALE: 1/8"=1'-0"

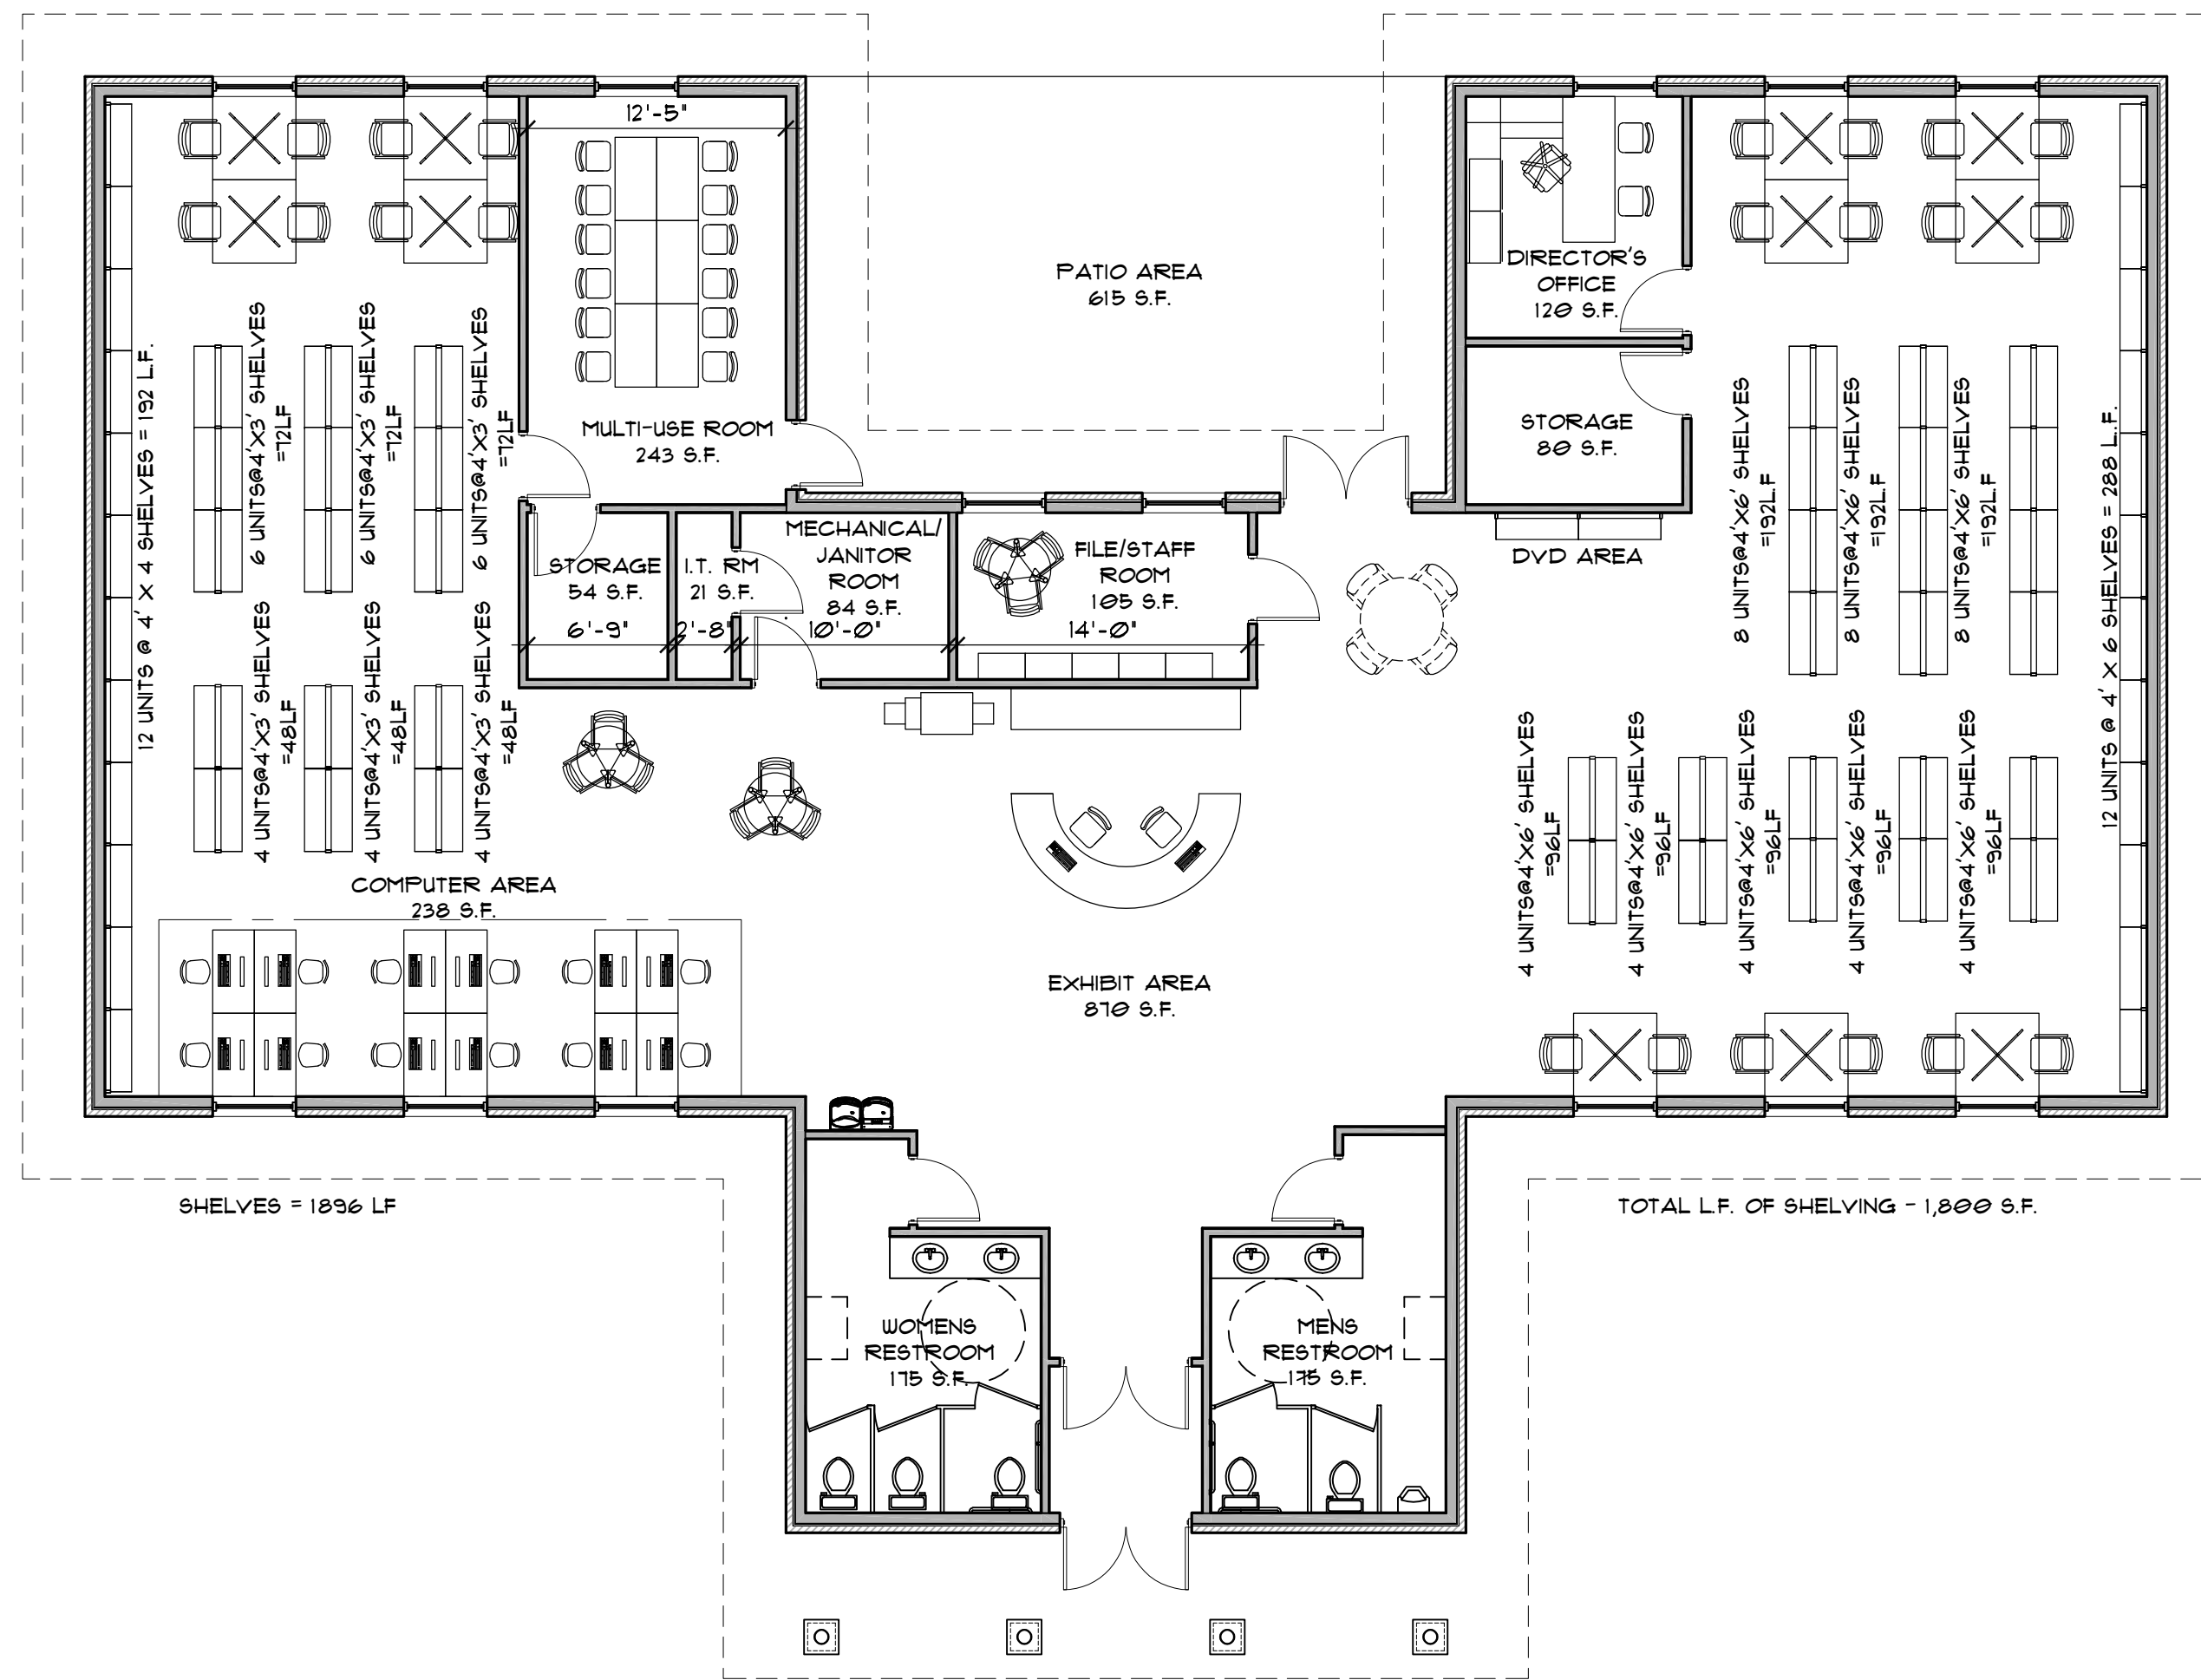

CONCEPT "G" FLOOR PLAN
 SCALE: 1/8"=1'-0"

**PRELIMINARY
 NOT FOR CONSTRUCTION**

Project
Addison Twnshp. Public Lib
 1400 Rochester Road
 Leonard, MI. 48367
Client
 James Elisarelli
 1400 Rochester Road
 Leonard, MI. 48367

REVISION SCHEDULE	
DATE	DESCRIPTION
6/4/19	CONCEPTS
6/18/19	CONCEPT APPROVAL
7/1/19	REVISED CPT REVIEW
7/30/19	REVISED CPT SECT REV
10/2/19	SCH. DES. APPROVAL

DRAWN BY: RJR
CHECKED BY: BGG

**FLOOR PLAN
 CONCEPT "G"**

Project Number
19-917
 Drawing Number

A 101